




PLAN:
scale 1:20

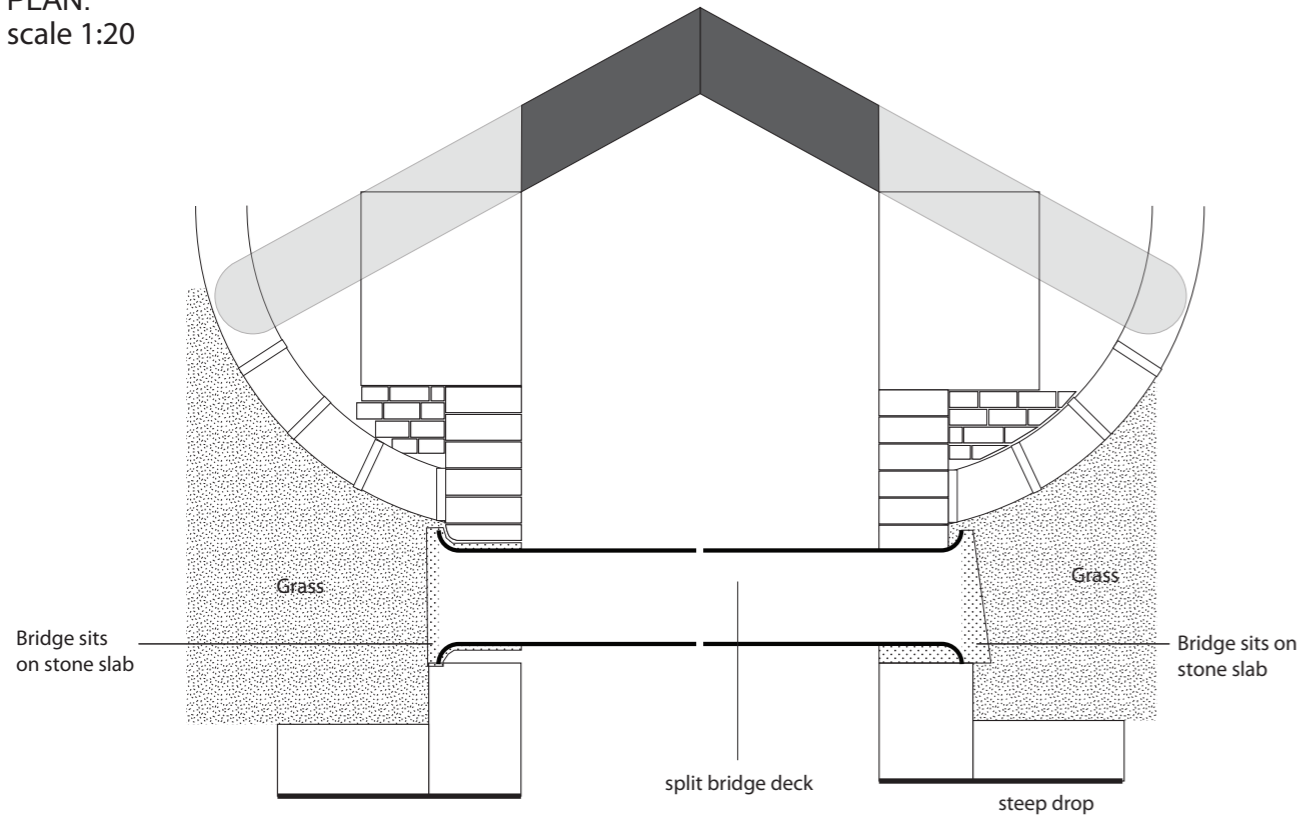


EXISTING ELEVATION:
scale 1:20

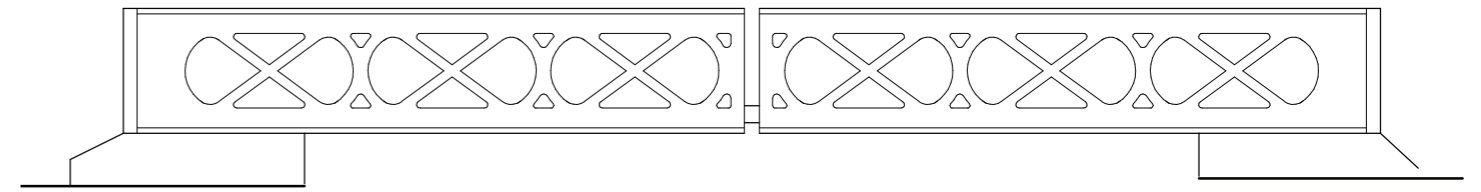

PROPOSED ELEVATION OPTION 1:
scale 1:20

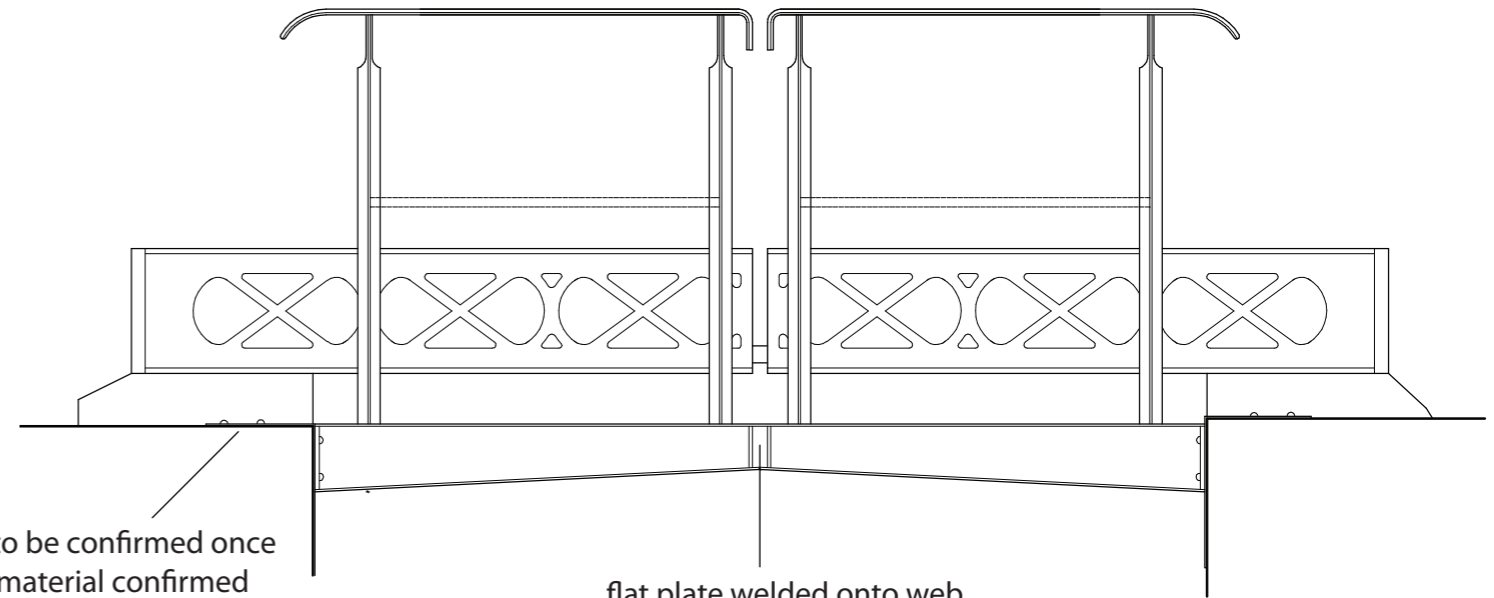

HANDRAIL DETAILS:
scale 1:2

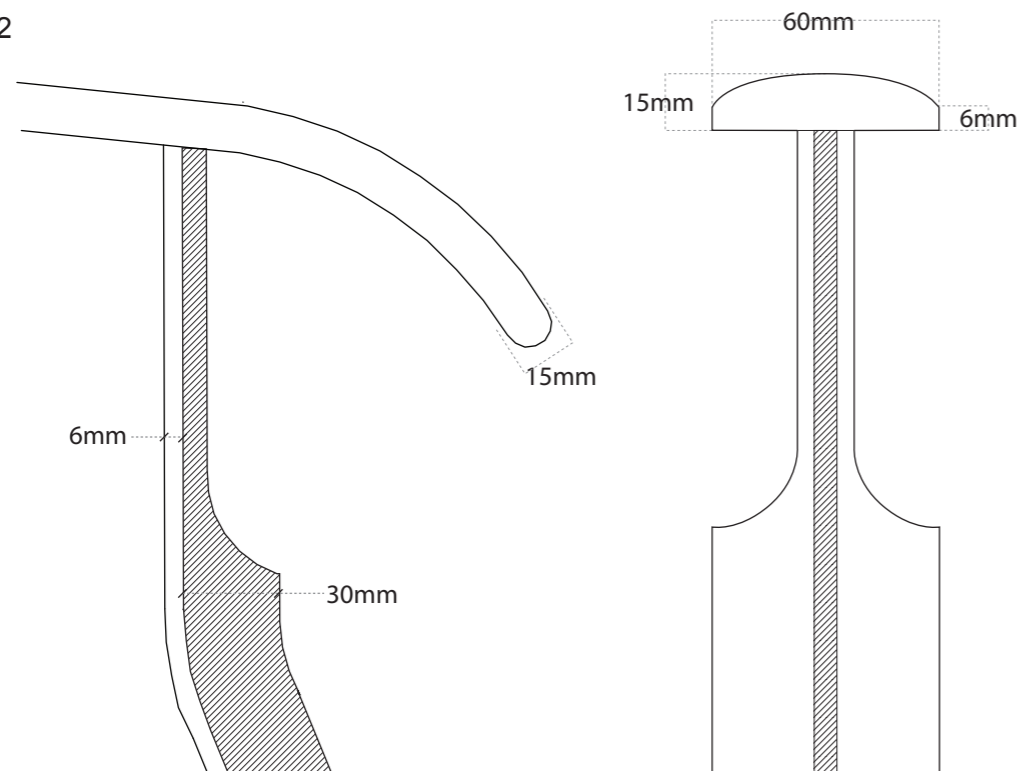

PROPOSED ELEVATION OPTION 2:
scale 1:20

